

# San Pablo Avenue Complete Streets/ Bay Trail Gap Closure


*WCCTC Meeting*

09-27-2024


# Agenda

- Project Description – Overall Project
- Proposed Improvements: Pacific Avenue to Parker Avenue
- Proposed Improvements: Parker Avenue to California Street
- Proposed Improvements: California Street to Pomona Street
- Project Status/Schedule
- Questions

# Project Description – Overall Project

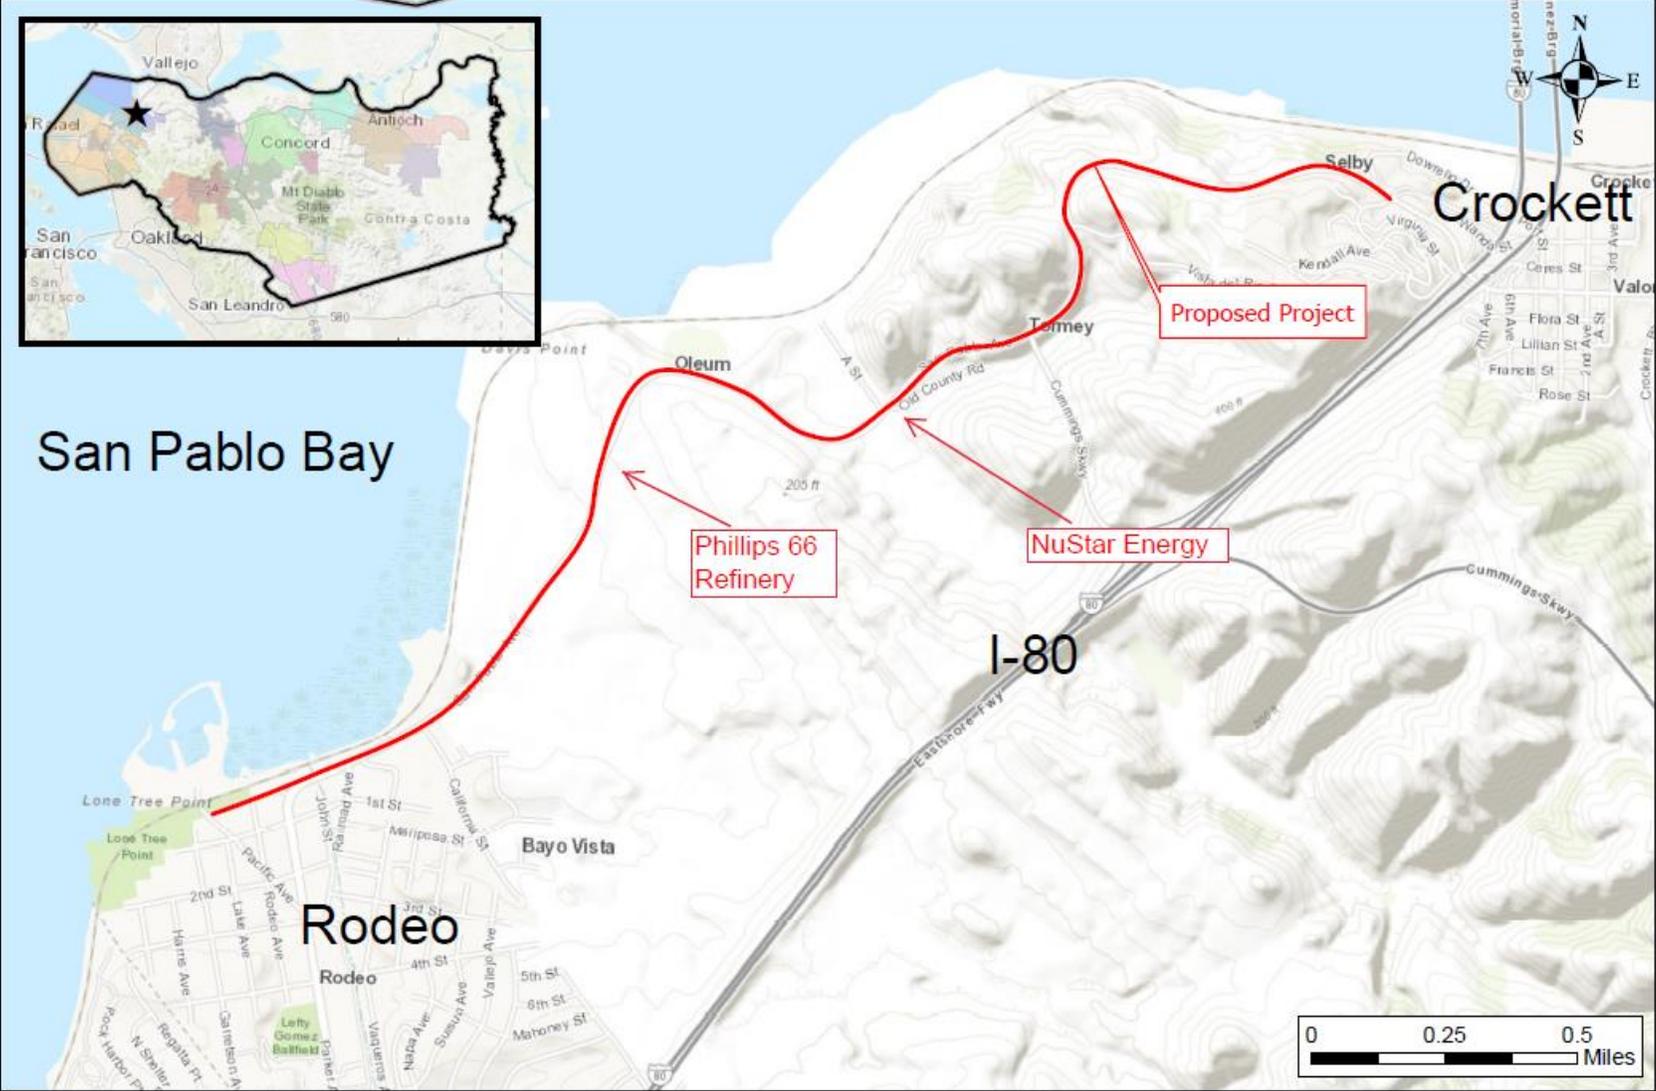


# Proposed Improvements- Pacific Ave to Parker Ave

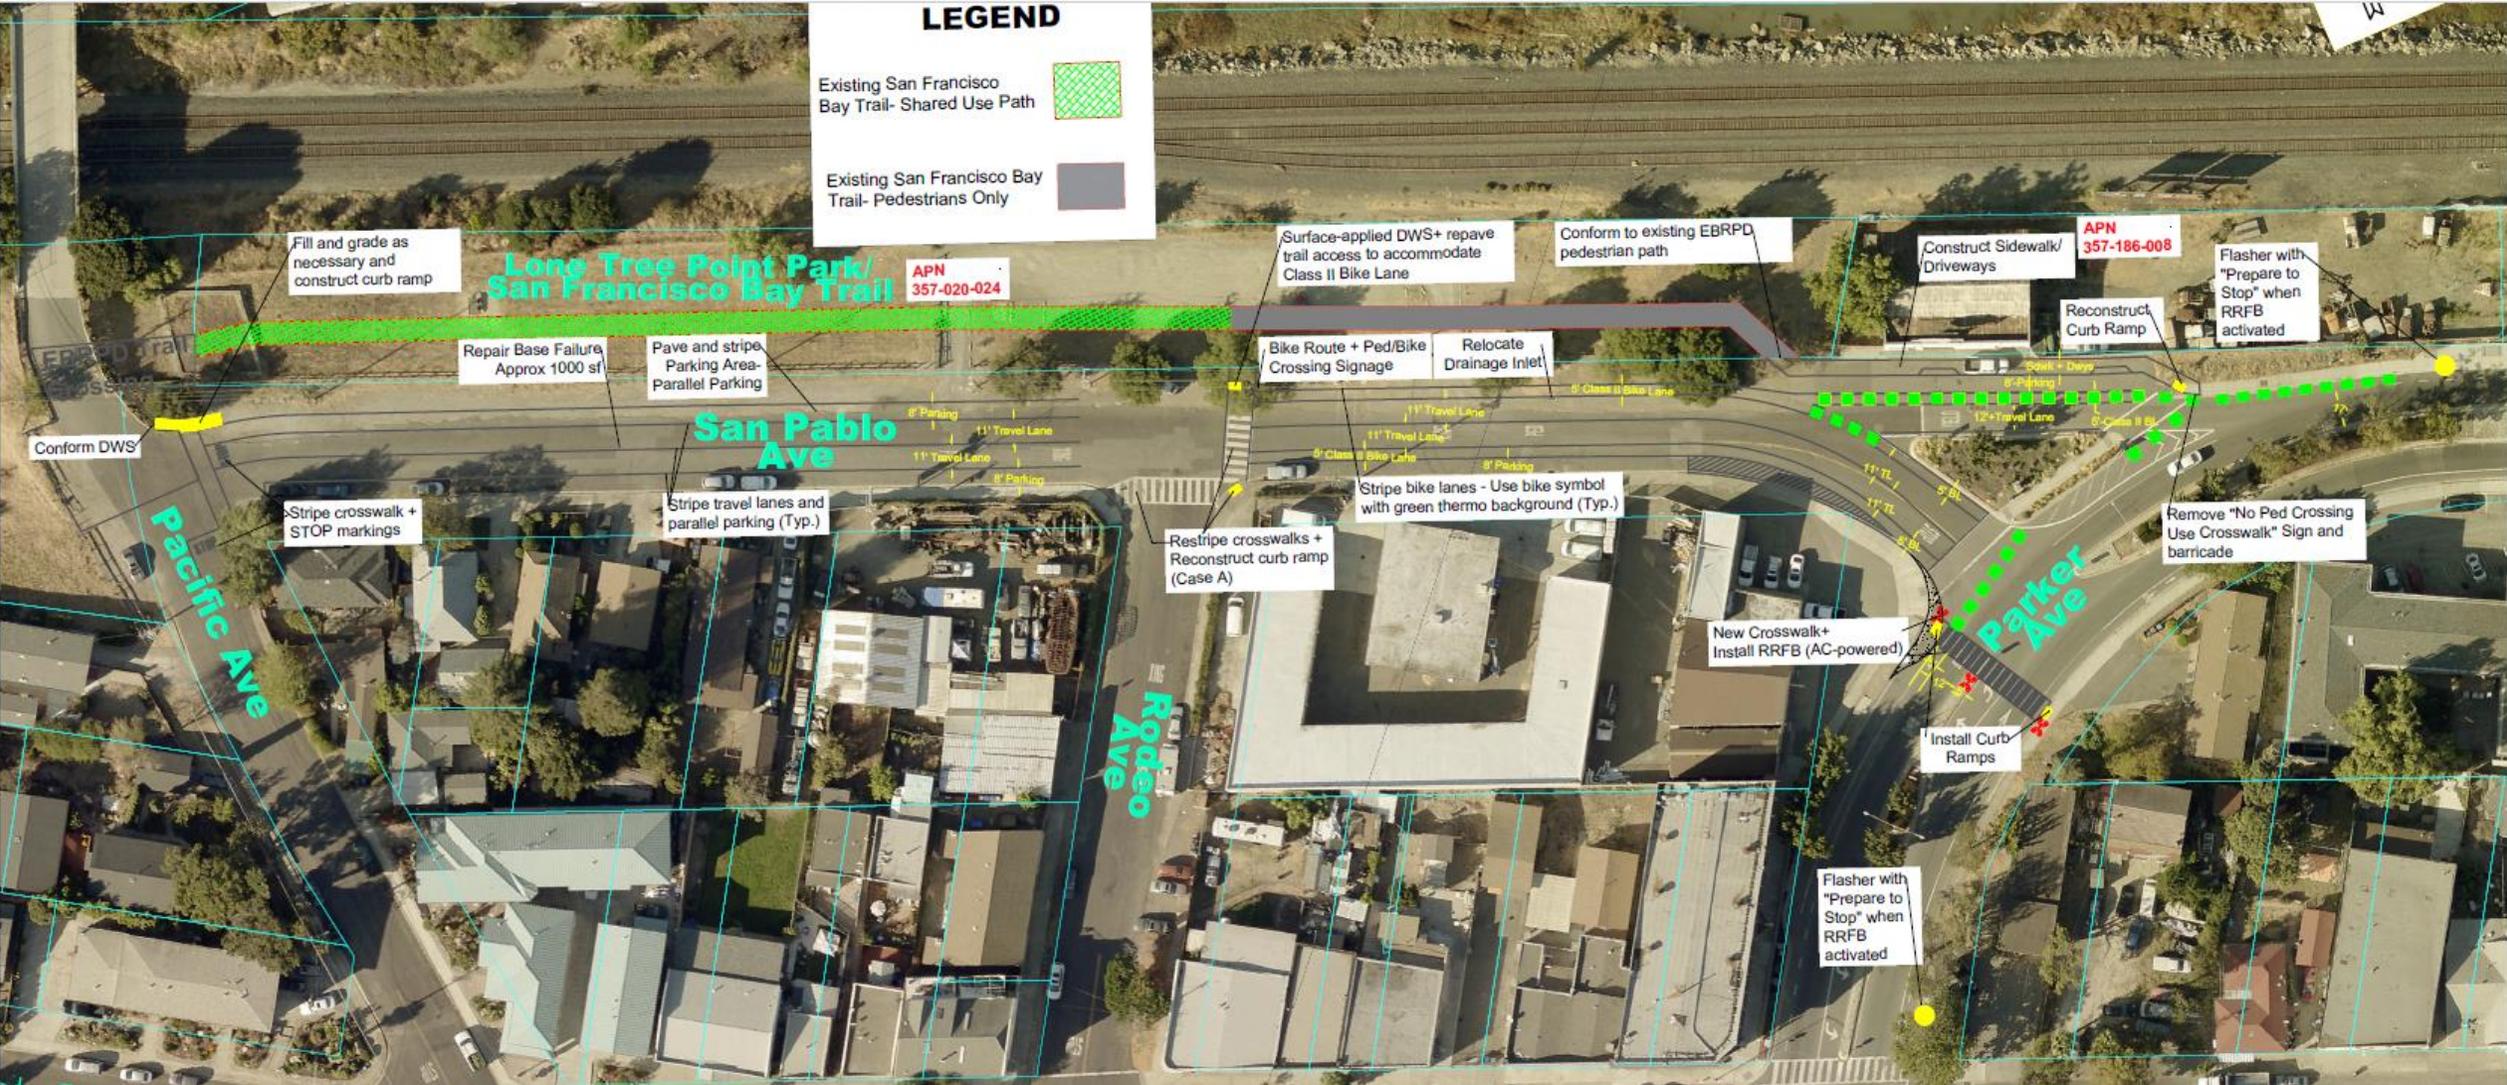

# Proposed Improvements– Pacific Ave to Parker Ave





# Proposed Improvements- Parker Ave to California St

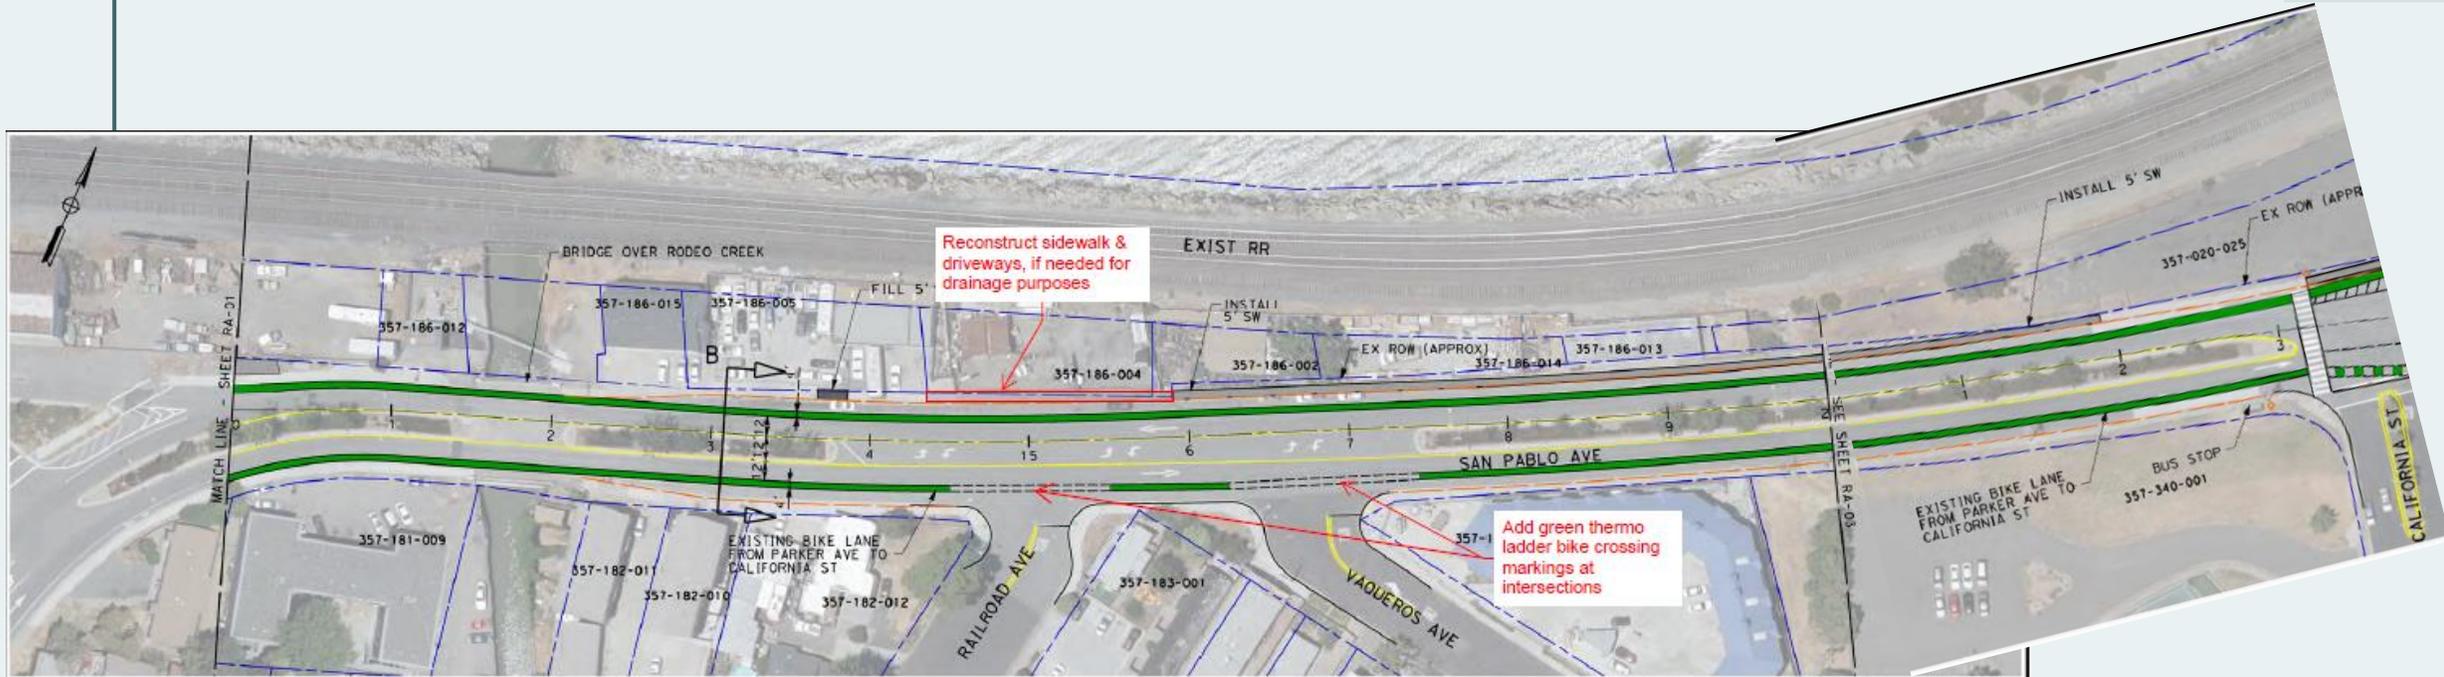

# Proposed Improvements–California St to Pomona St

## General Roadway Section


- Road Diet : 4 lanes to 3 lanes
- One travel lane in each direction
- 10-ft-wide Shared use path
- 2-ft-wide Buffer with barrier separation
- Street Lighting
- **Third Lane: Two Way Left Turn Lane**

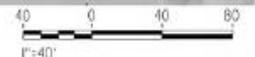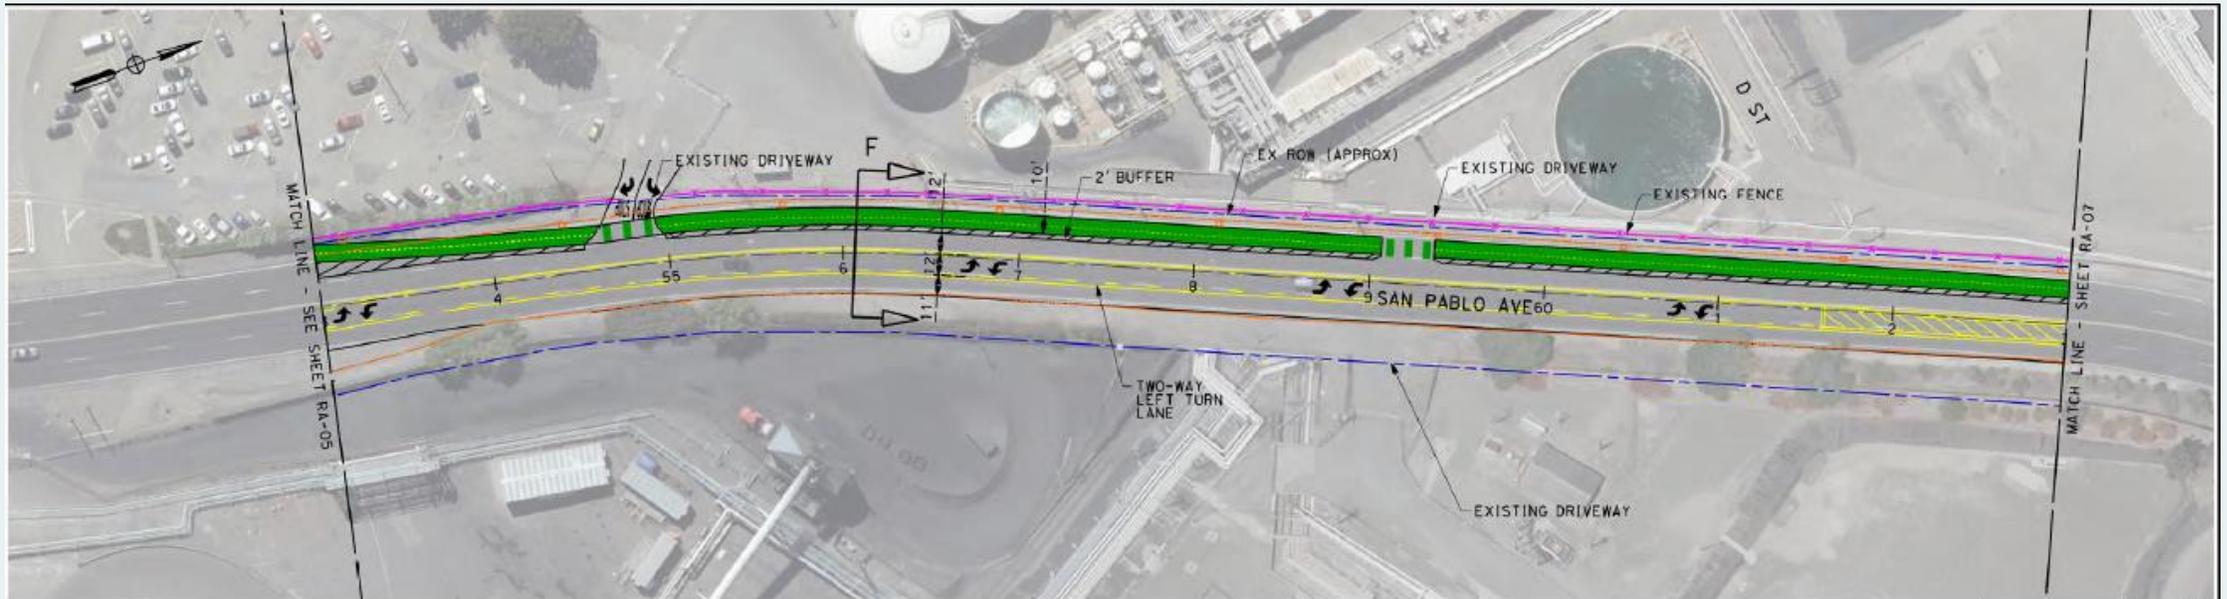

# Proposed Improvements–California St to Pomona St

## General Roadway Section

- Road Diet : 4 lanes to 3 lanes
- One travel lane in each direction
- 10-ft-wide Shared use path
- 2-ft-wide Buffer with barrier separation
- Street Lighting
- **Third Lane: Truck Climbing Lane**

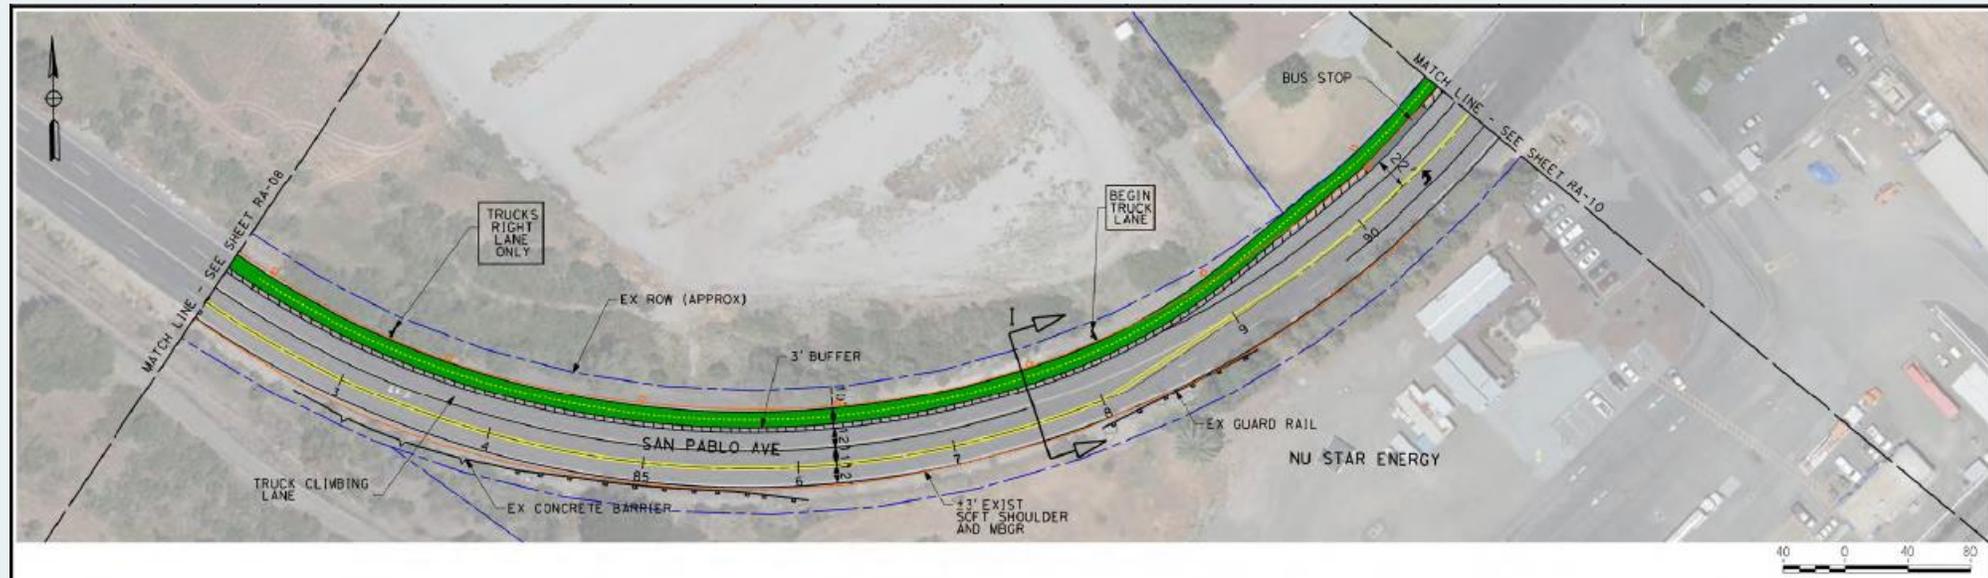

# Proposed Improvements–California St to Pomona St

## General Roadway Section


- Road Diet : 4 lanes to 3 lanes
- One travel lane in each direction
- 10-ft-wide Shared use path
- 2-ft-wide Buffer with barrier separation
- Street Lighting
- **Third Lane: Truck Climbing Lane**



# Proposed Improvements–California St to Pomona St

## General Roadway Section

- Road Diet : 4 lanes to 3 lanes
- One travel lane in each direction
- 10-ft-wide Shared use path
- 2-ft-wide Buffer with barrier separation
- Streetlighting
- **Third Lane:**  
Median/acceleration/deceleration/left turn pocket

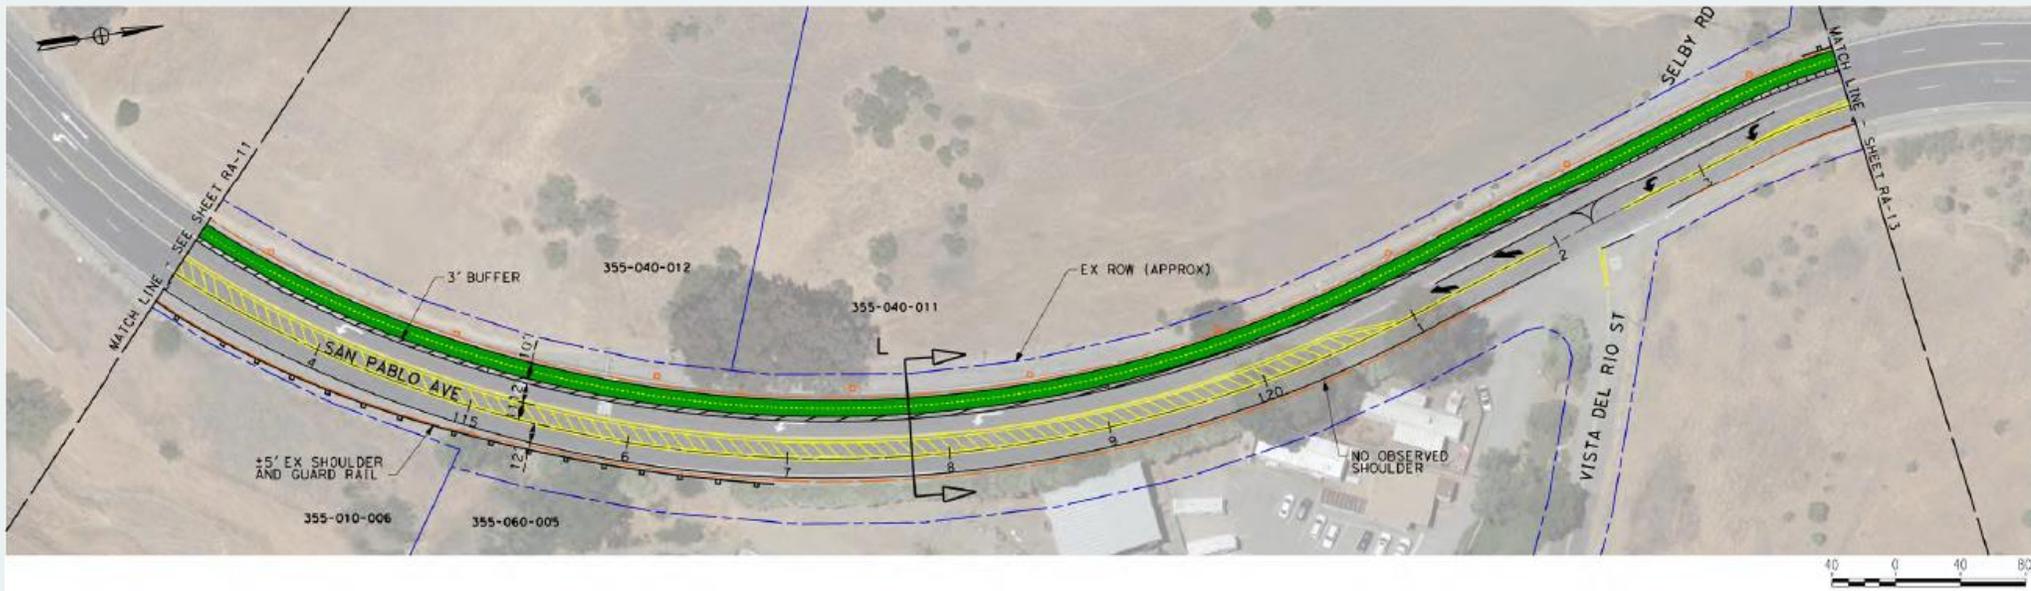

# Project Status/Schedule

- After state, federal, and local funds have been acquired for the project, the design phase is underway.
- Target dates:
  - Preliminary Design phase completion: December 2025
  - Final Design phase completion: April 2027
  - Construction Start: July 2027

Thank you!

*Questions?*